




Gallery Floor Layout Plan scale 1:100 @ A4

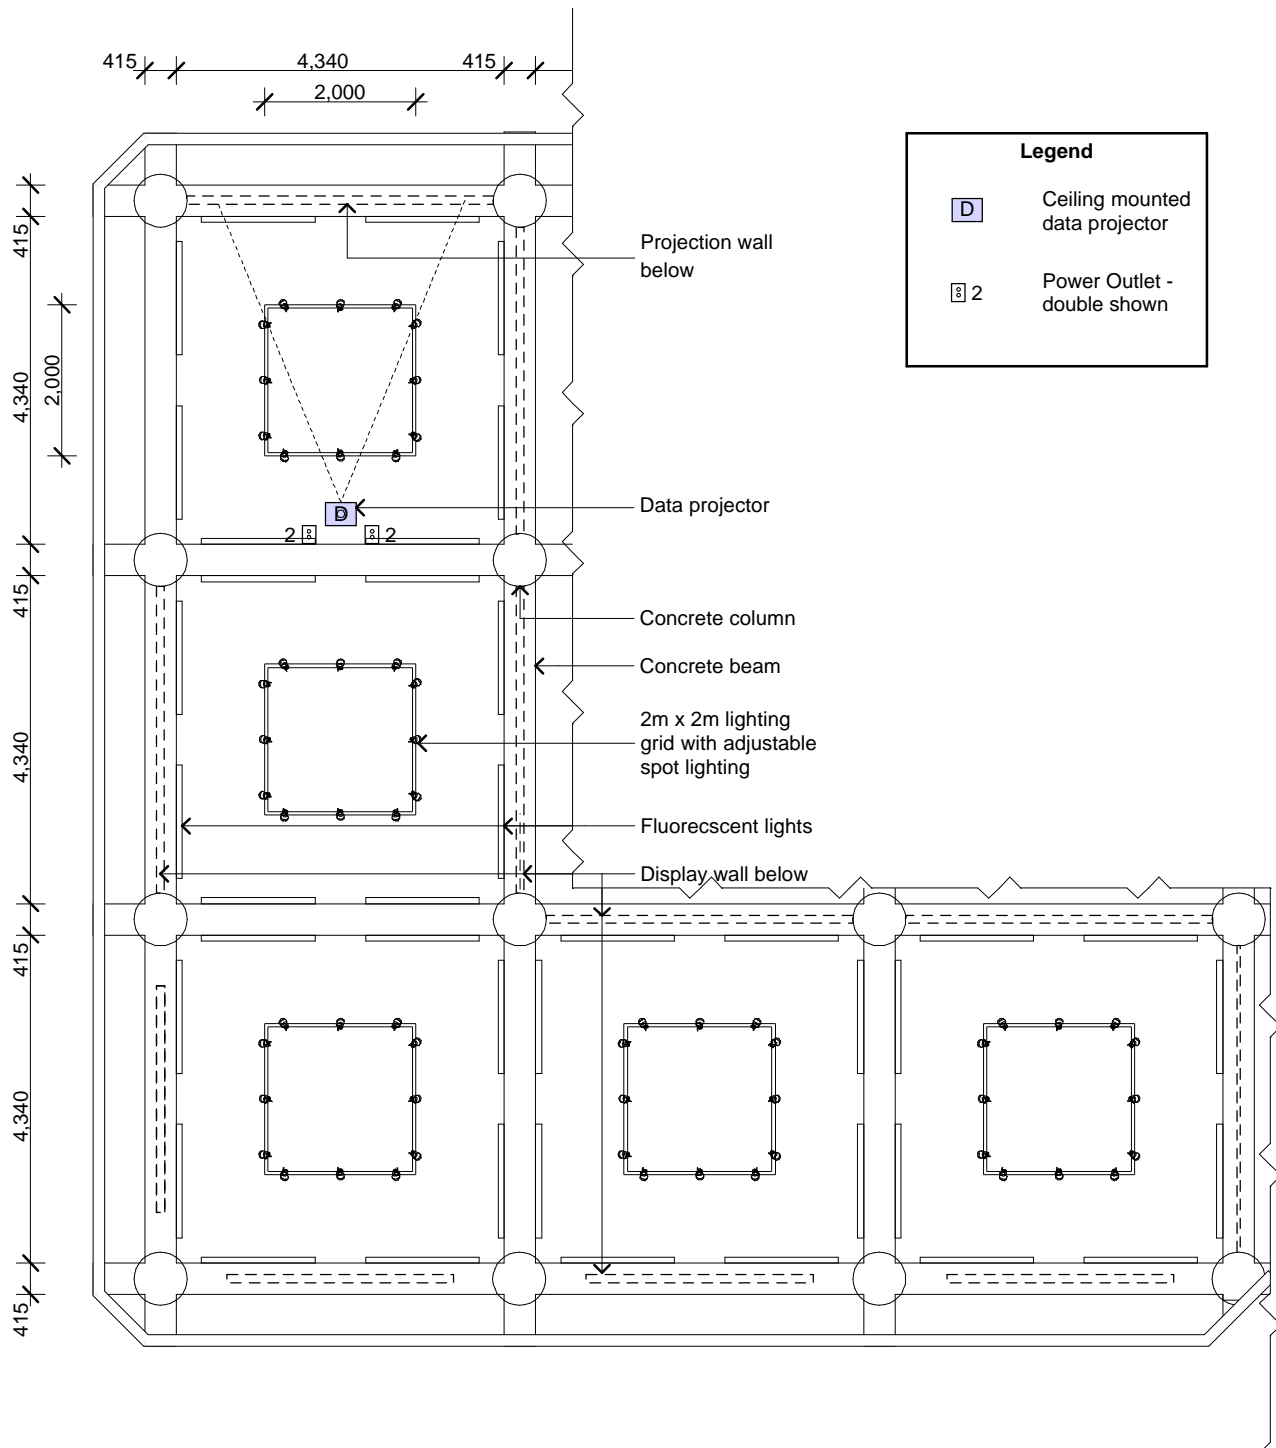


Gallery Ceiling Plan scale 1:100 @ A4

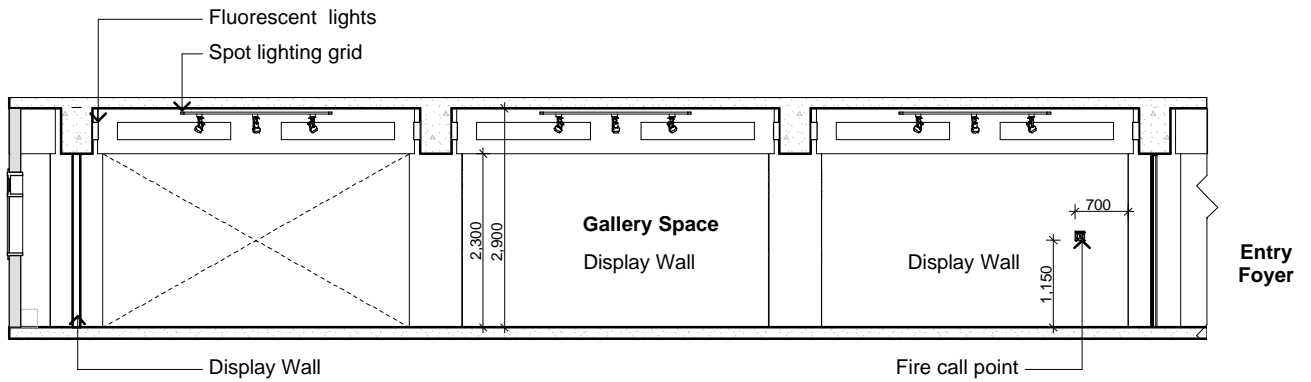


Elevation 1 - 1:100 scale:1:100 @A4

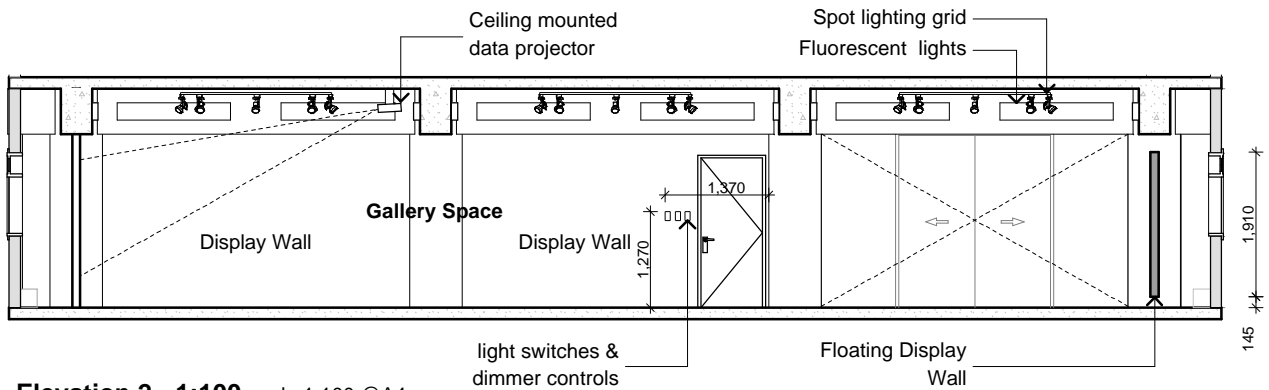

Elevation 2 - 1:100 scale:1:100 @A4

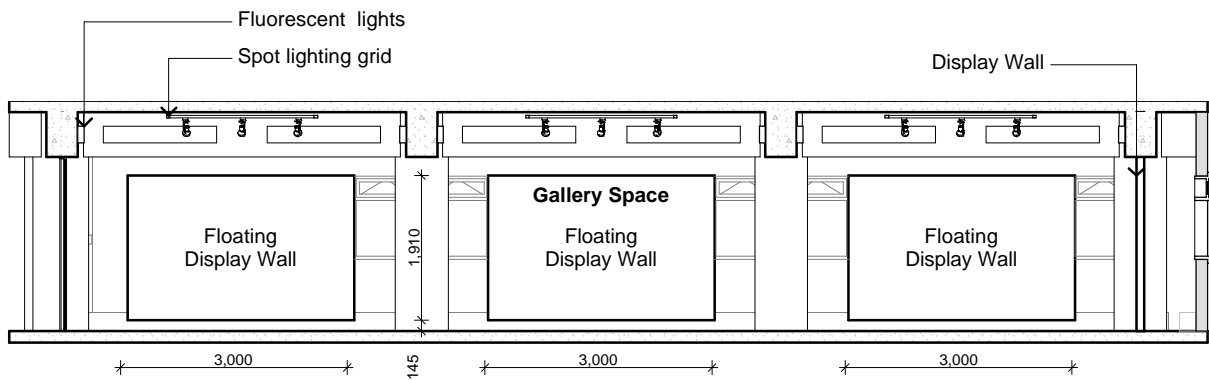

Elevation 3 - 1:100 scale:1:100 @A4

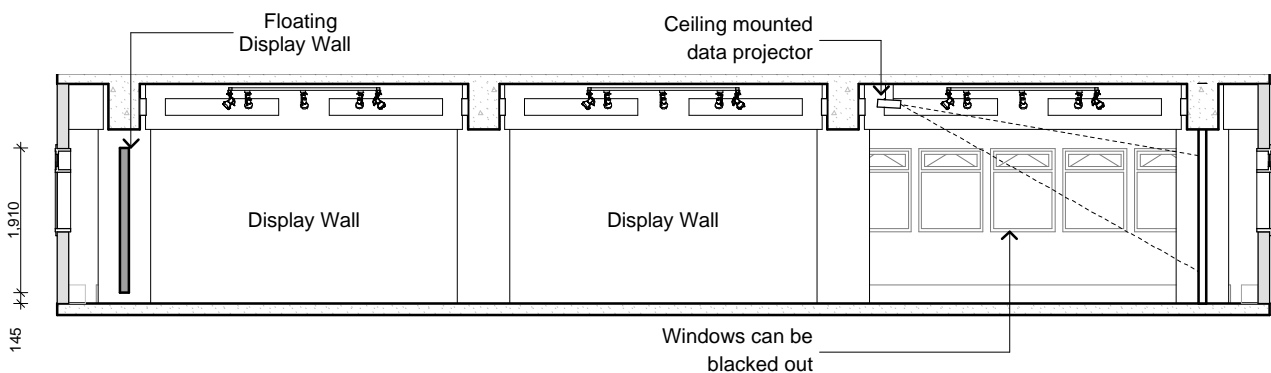

Elevation 4 - 1:100 scale:1:100 @A4